
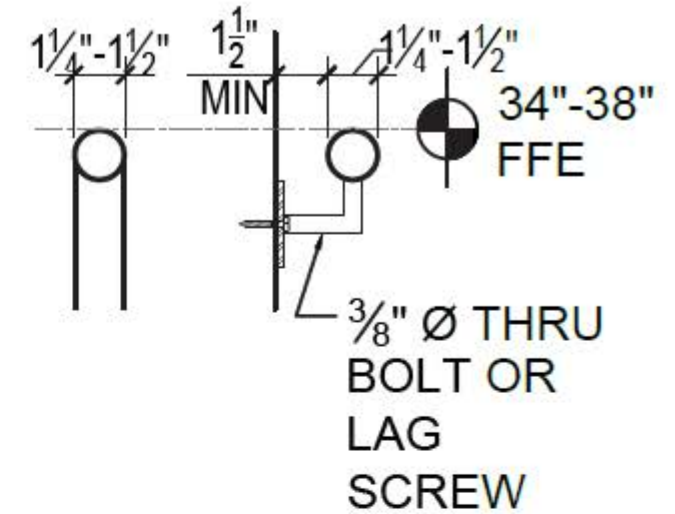


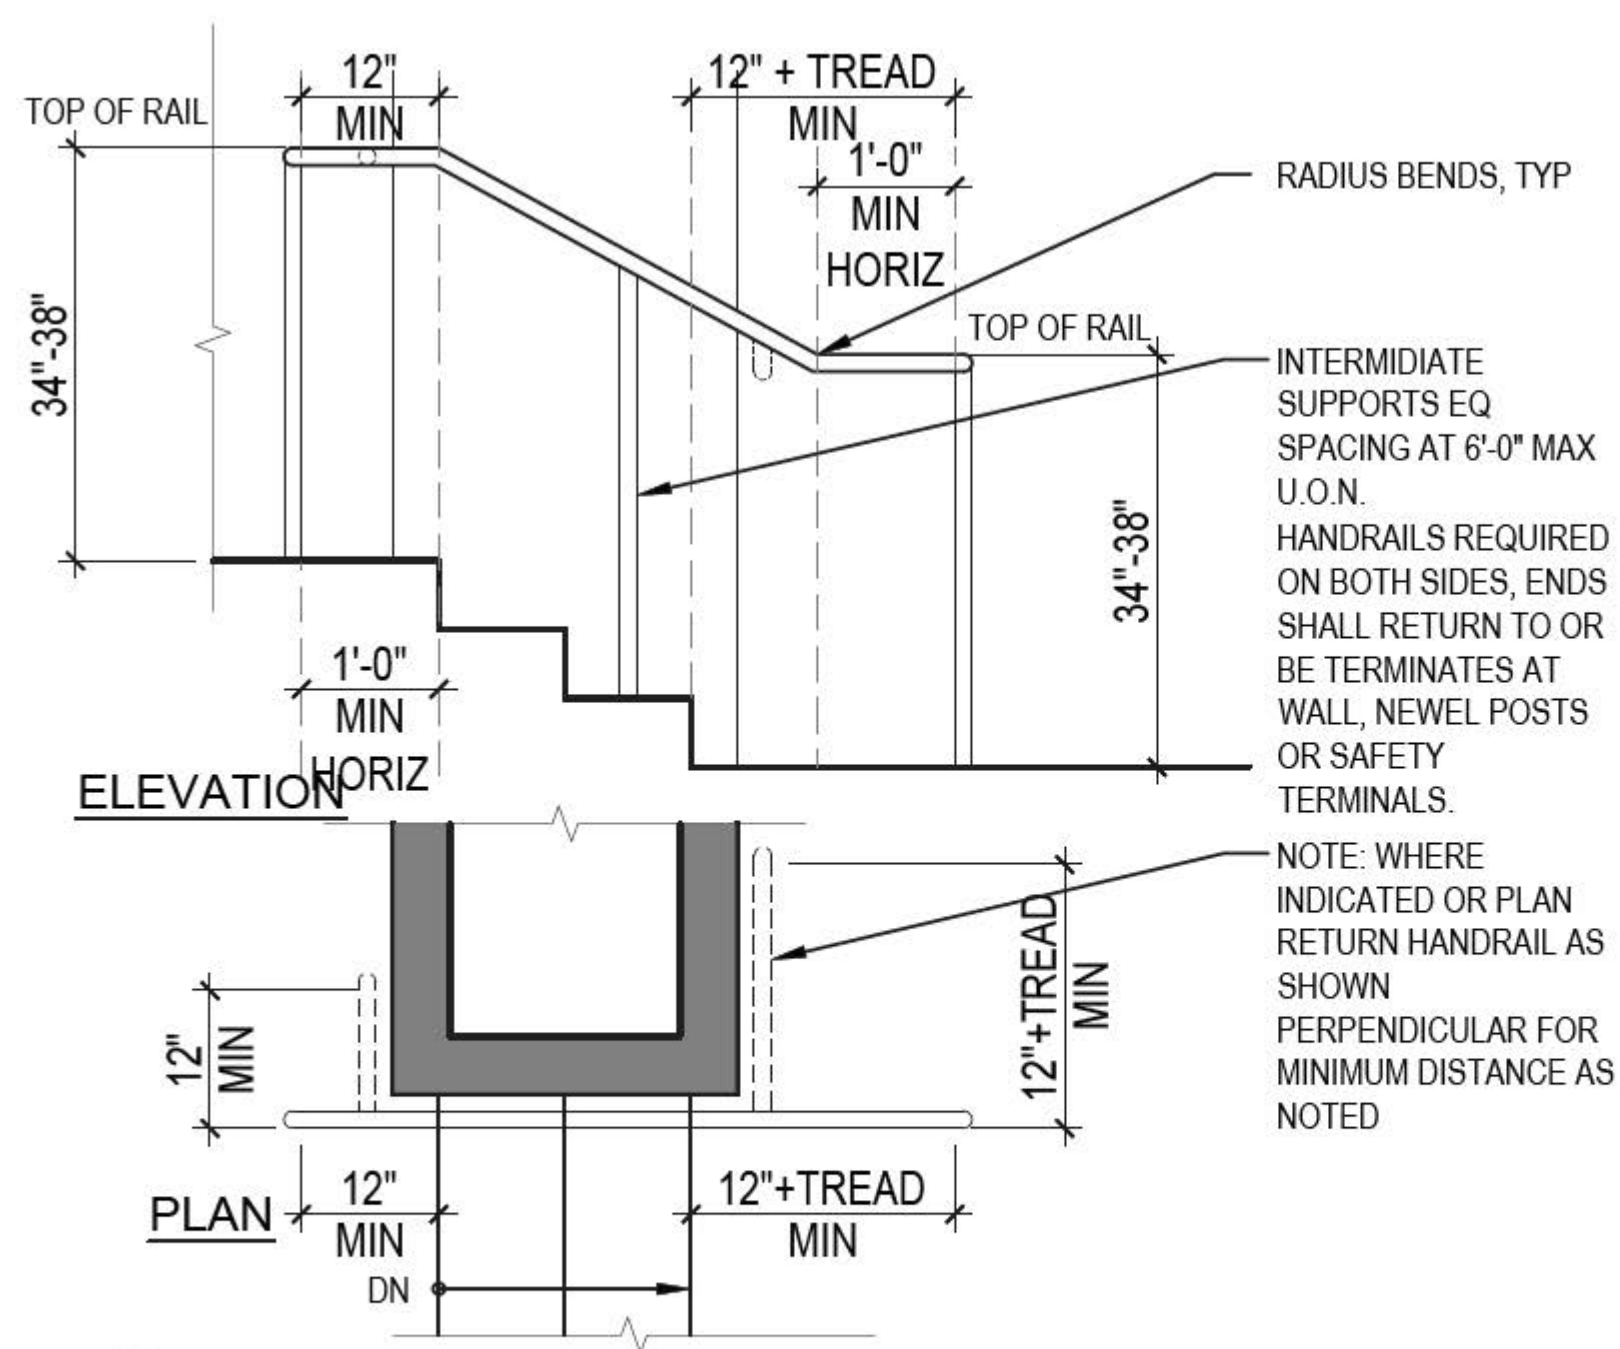

HANDRAIL SECTION